




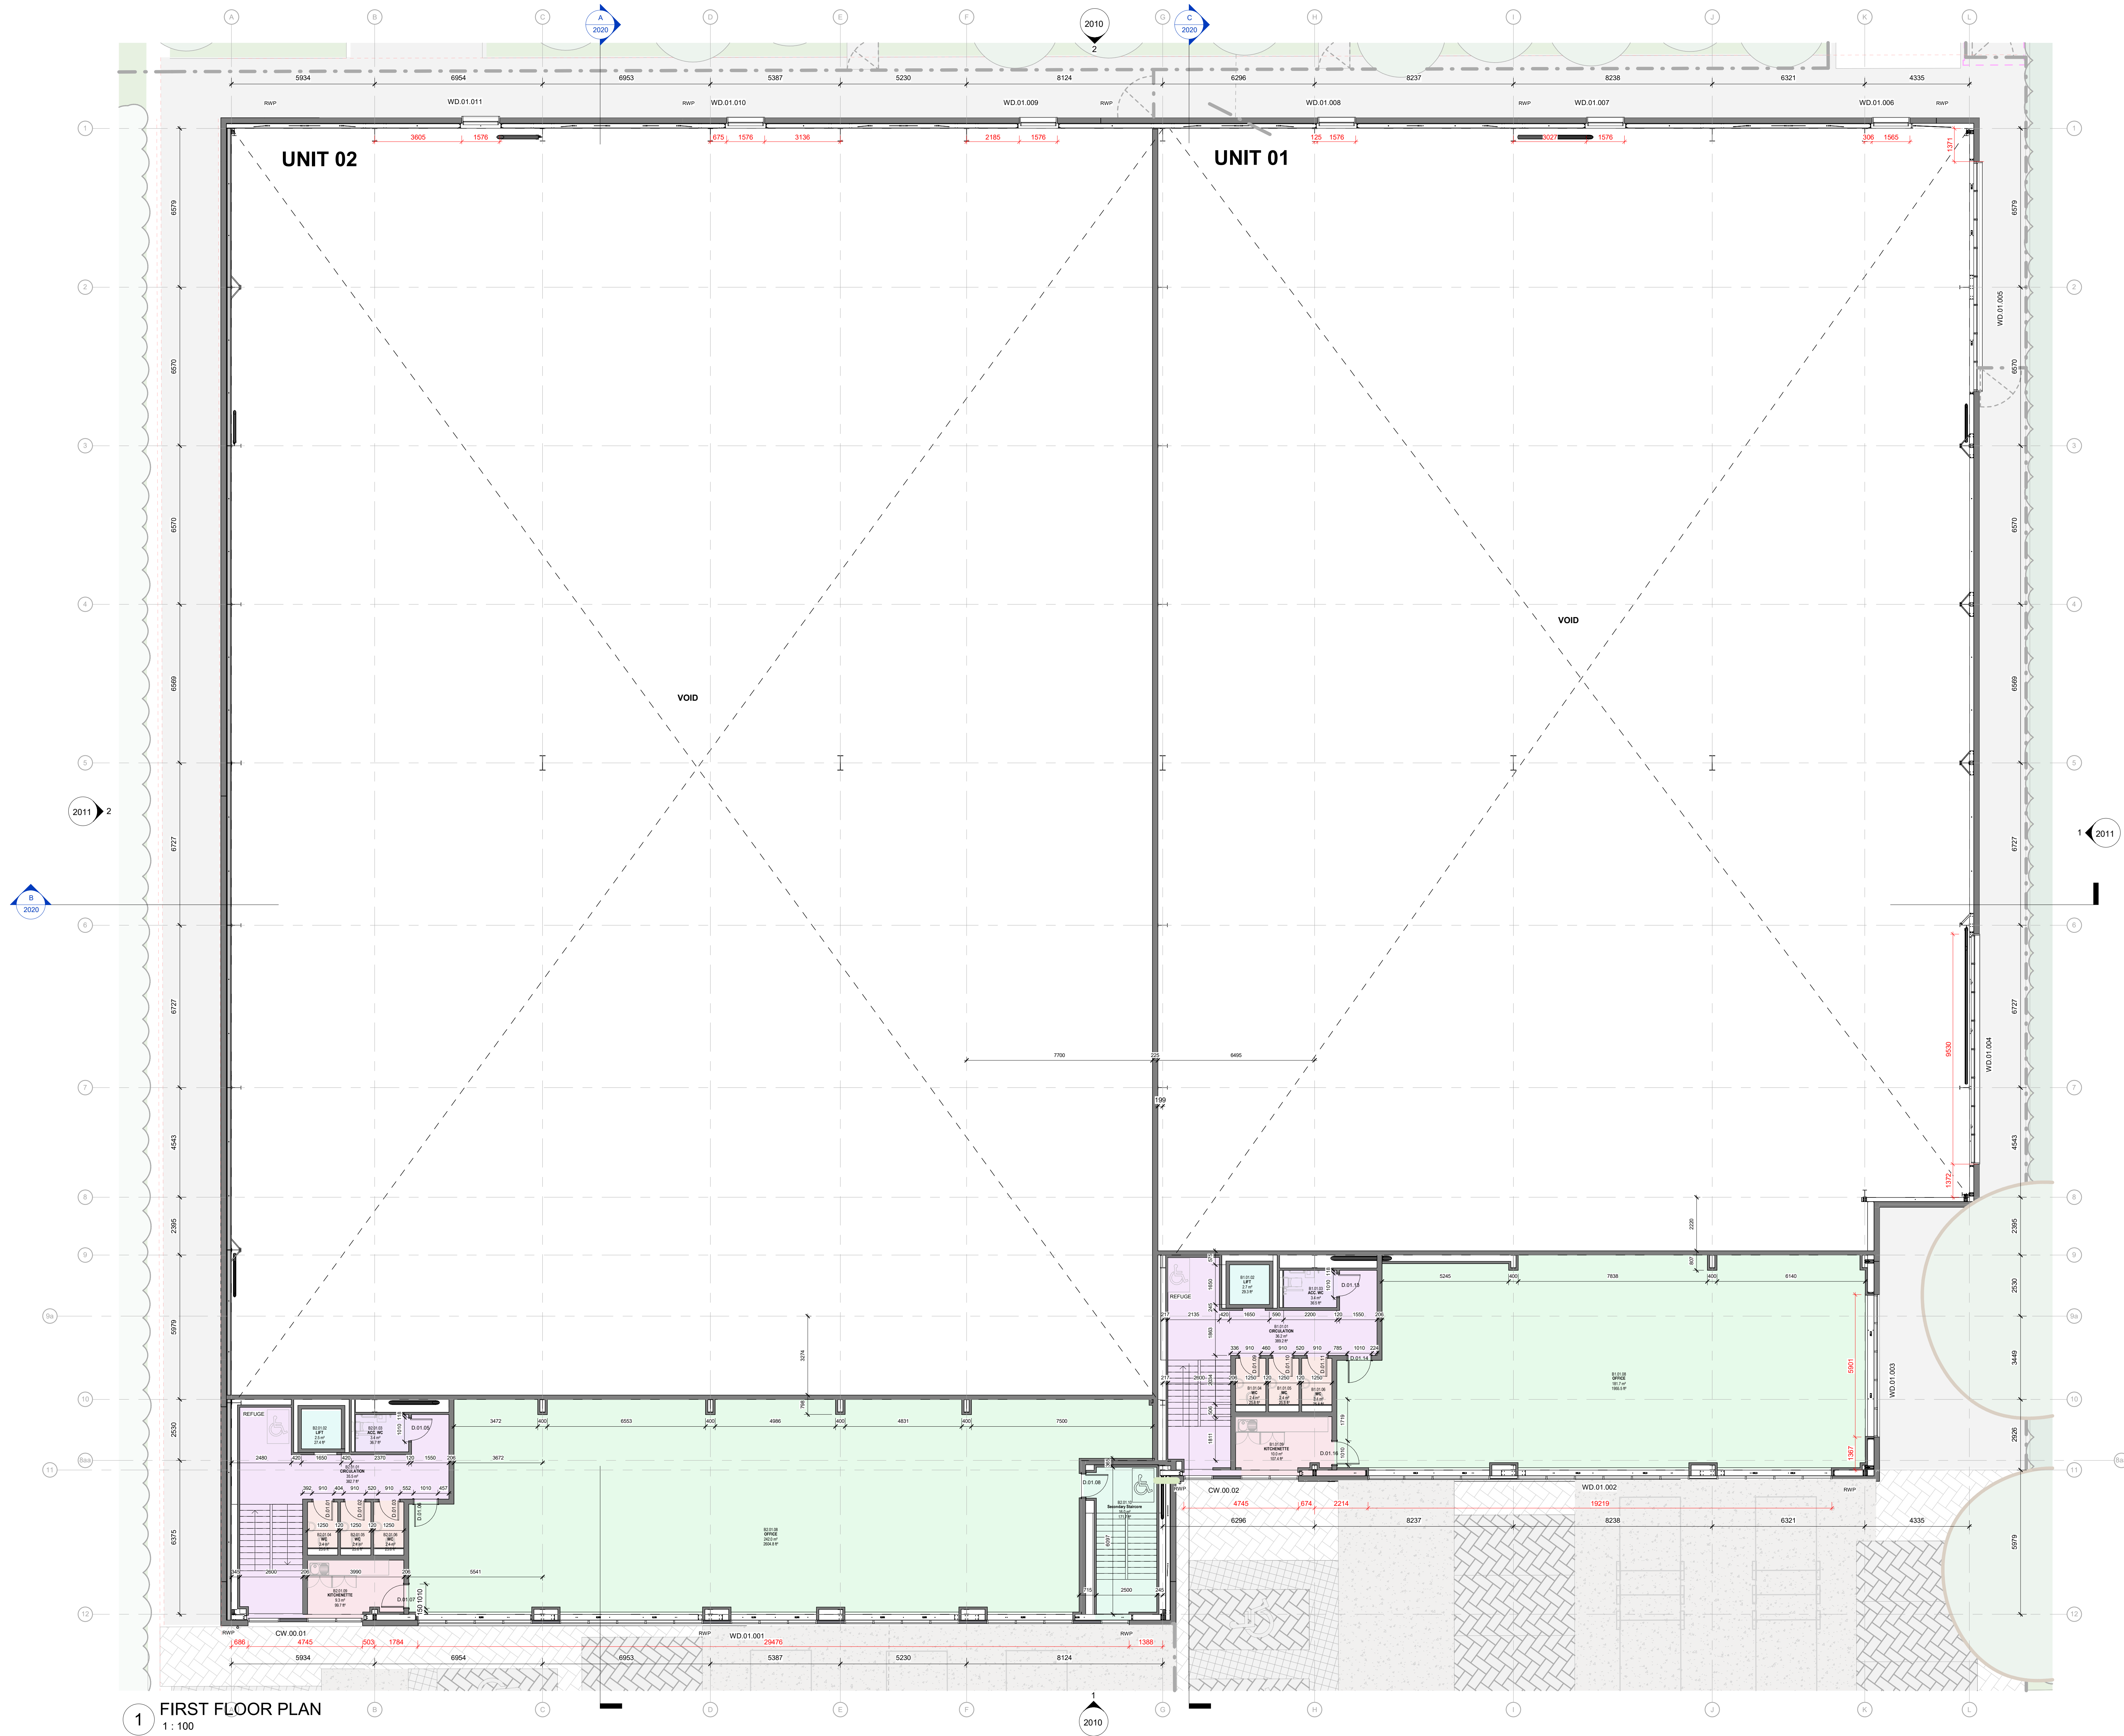

1 FIRST FLOOR PLAN
1: 100

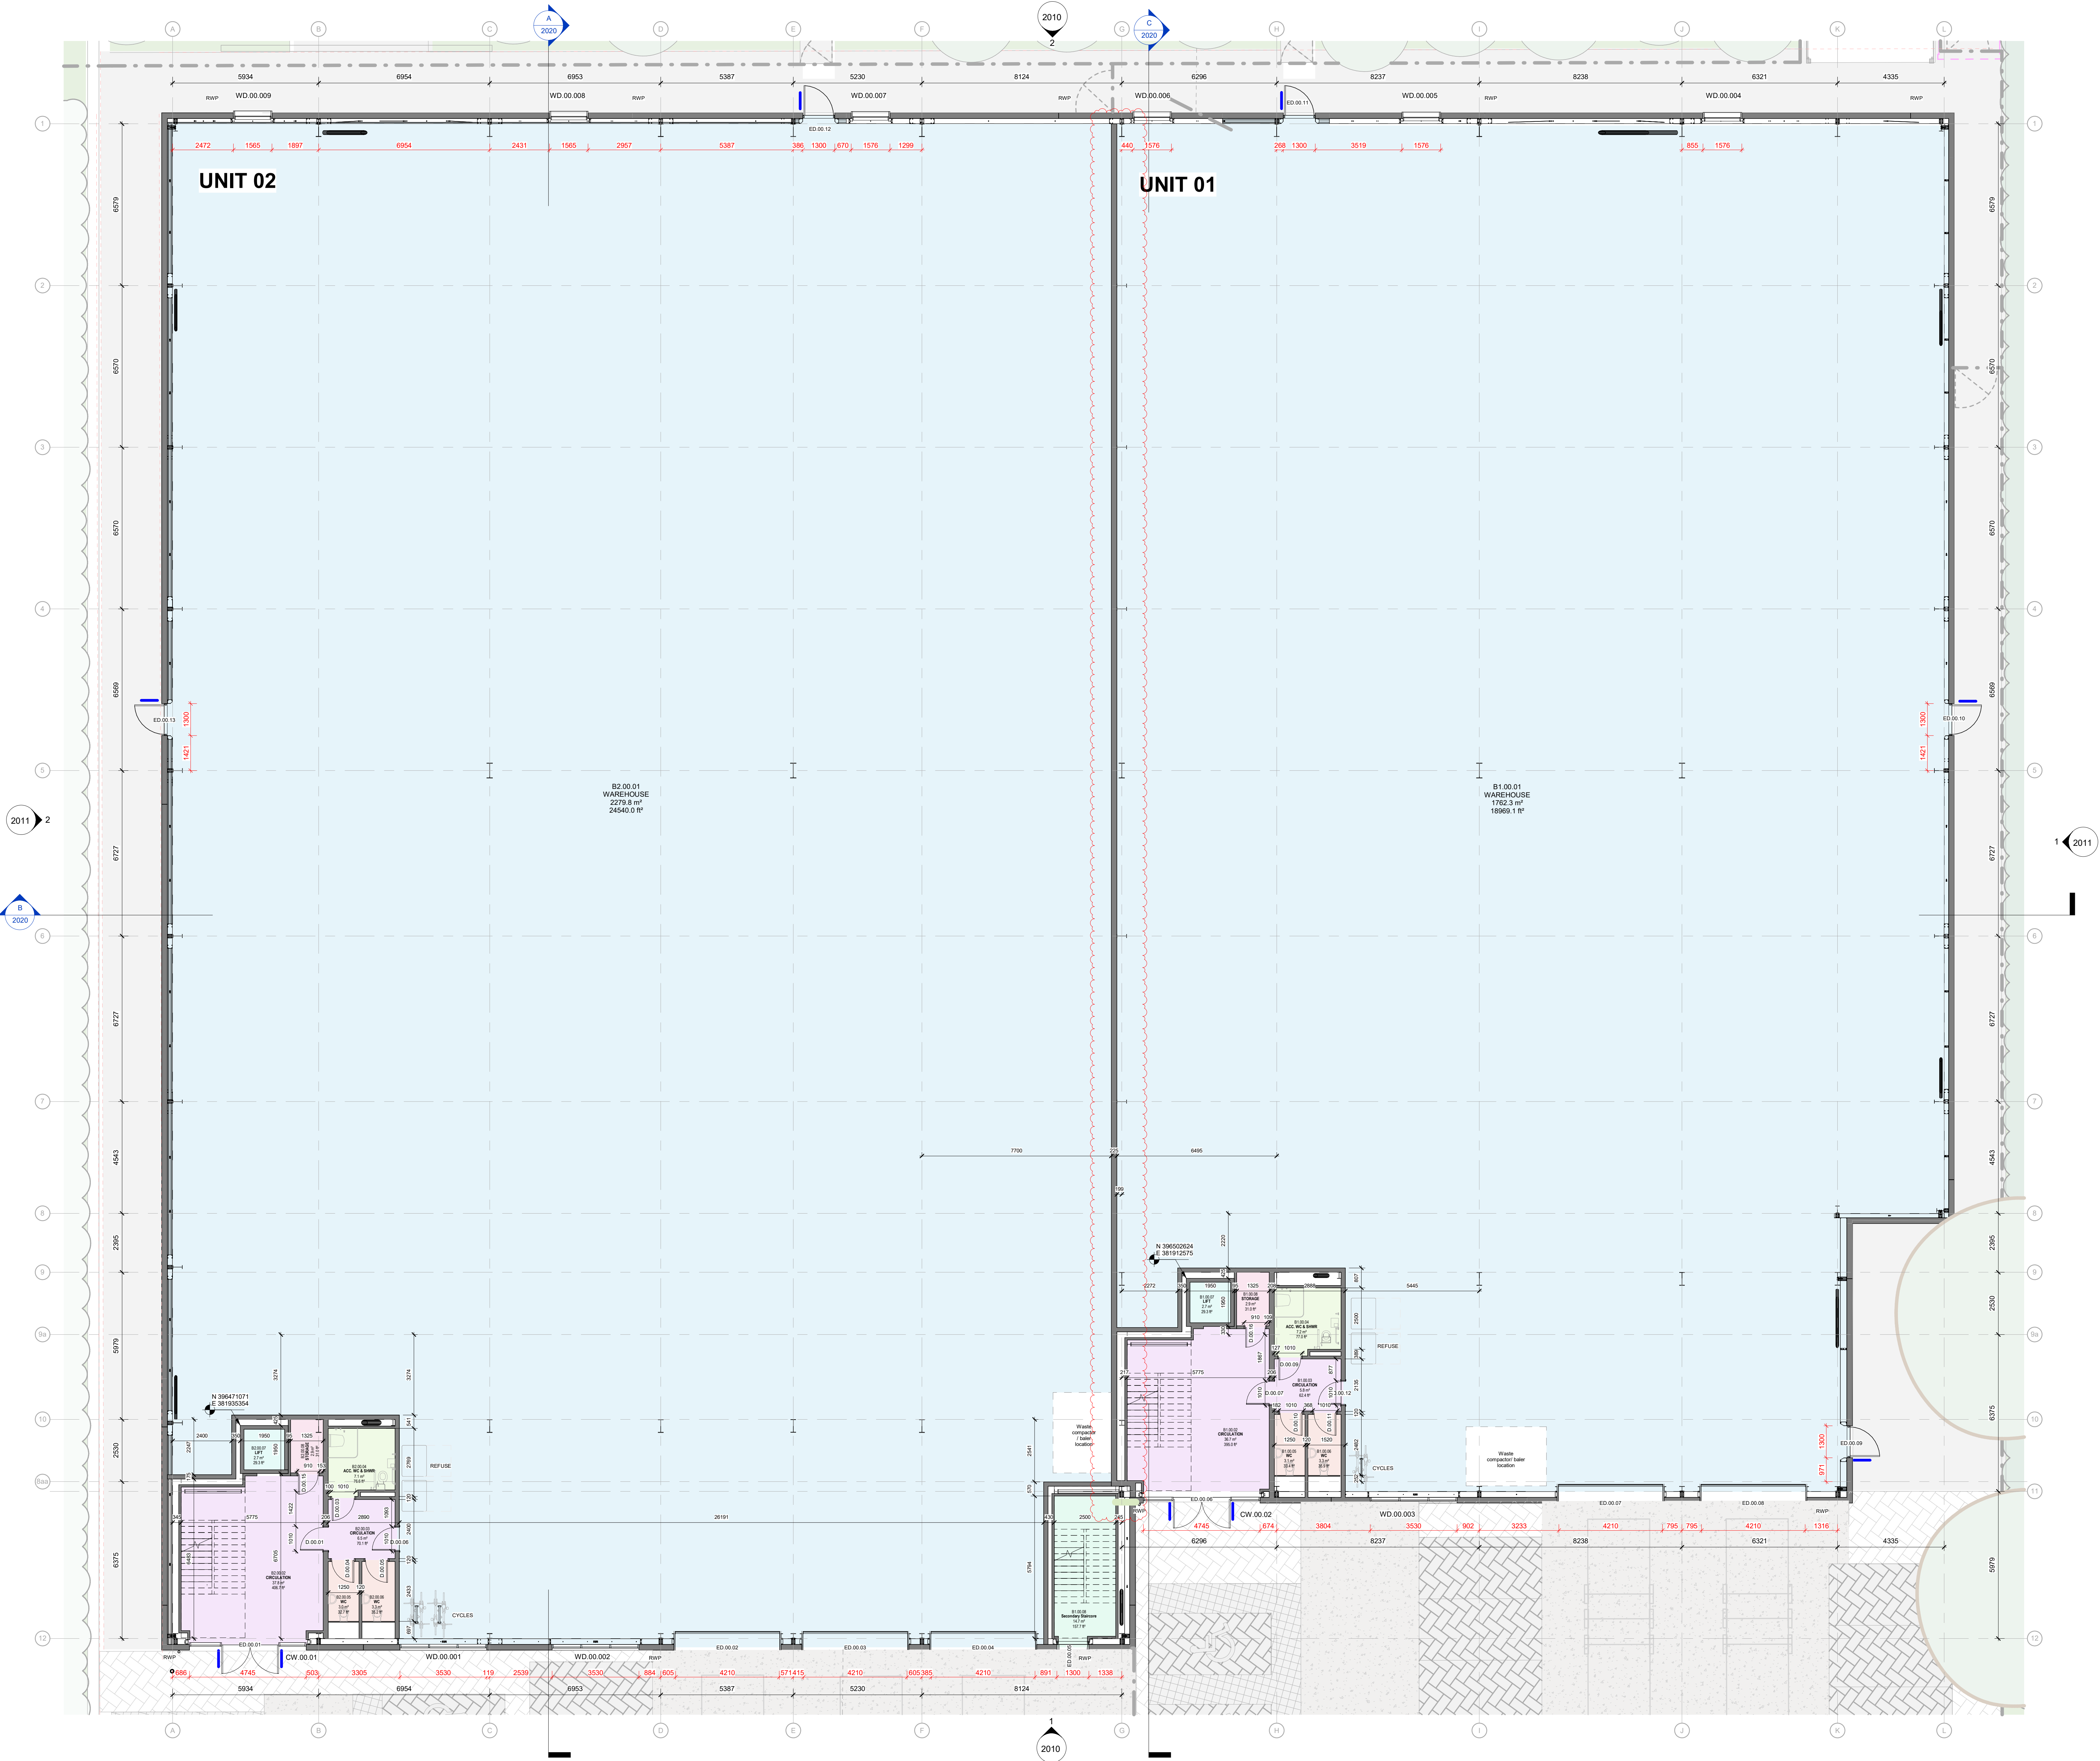

1 GROUND FLOOR PLAN
1 : 100

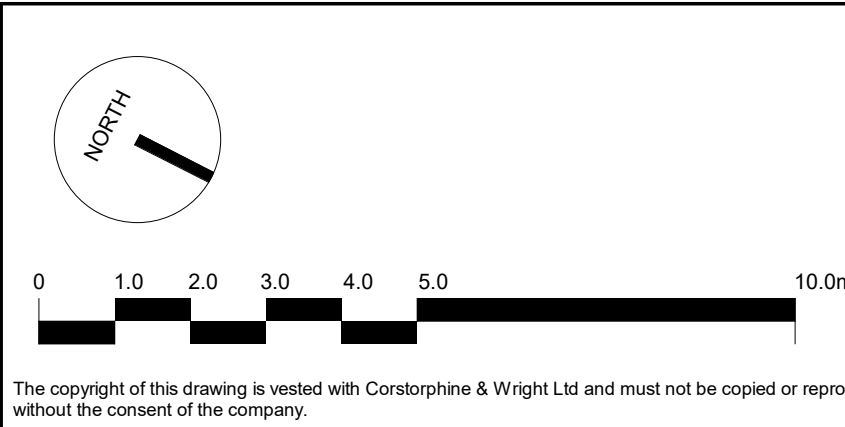

C-03	Drawings amended to comments	10.07.26	CH	JA
C-02	Window & Level access door setting out amended	06.05.26	MD	JA
C-01	Construction Issue	23.04.26	JA	MD
Rev	Description	Date	Dwn	CHK

Chancerygate

Client:	CGG MLI (REIT) Propco 2 Limited	Corstorphine & Wright
Project:	TRAFFORD BANK HOUSE BRINDLEY ROAD, MANCHESTER	Birmingham Studio Alpha Building, Suffolk Street Queensway, Birmingham, B1 1TT 0121 723 8300 corstorphine-wright.com
Drawing Title:	PROPOSED FLOOR PLANS - GROUND FLOOR	Drawing No: 240912-CWA-01-00-DR-A-2000
Drawing Status:	CONSTRUCTION	Project No: 240912 Drawn: NIG Checked: JH Rev: A0 Scale: 1:200 Date: 09.05.2025
Revision:	C-03	Reason